




Lampiran 1 : Denah Basement 2

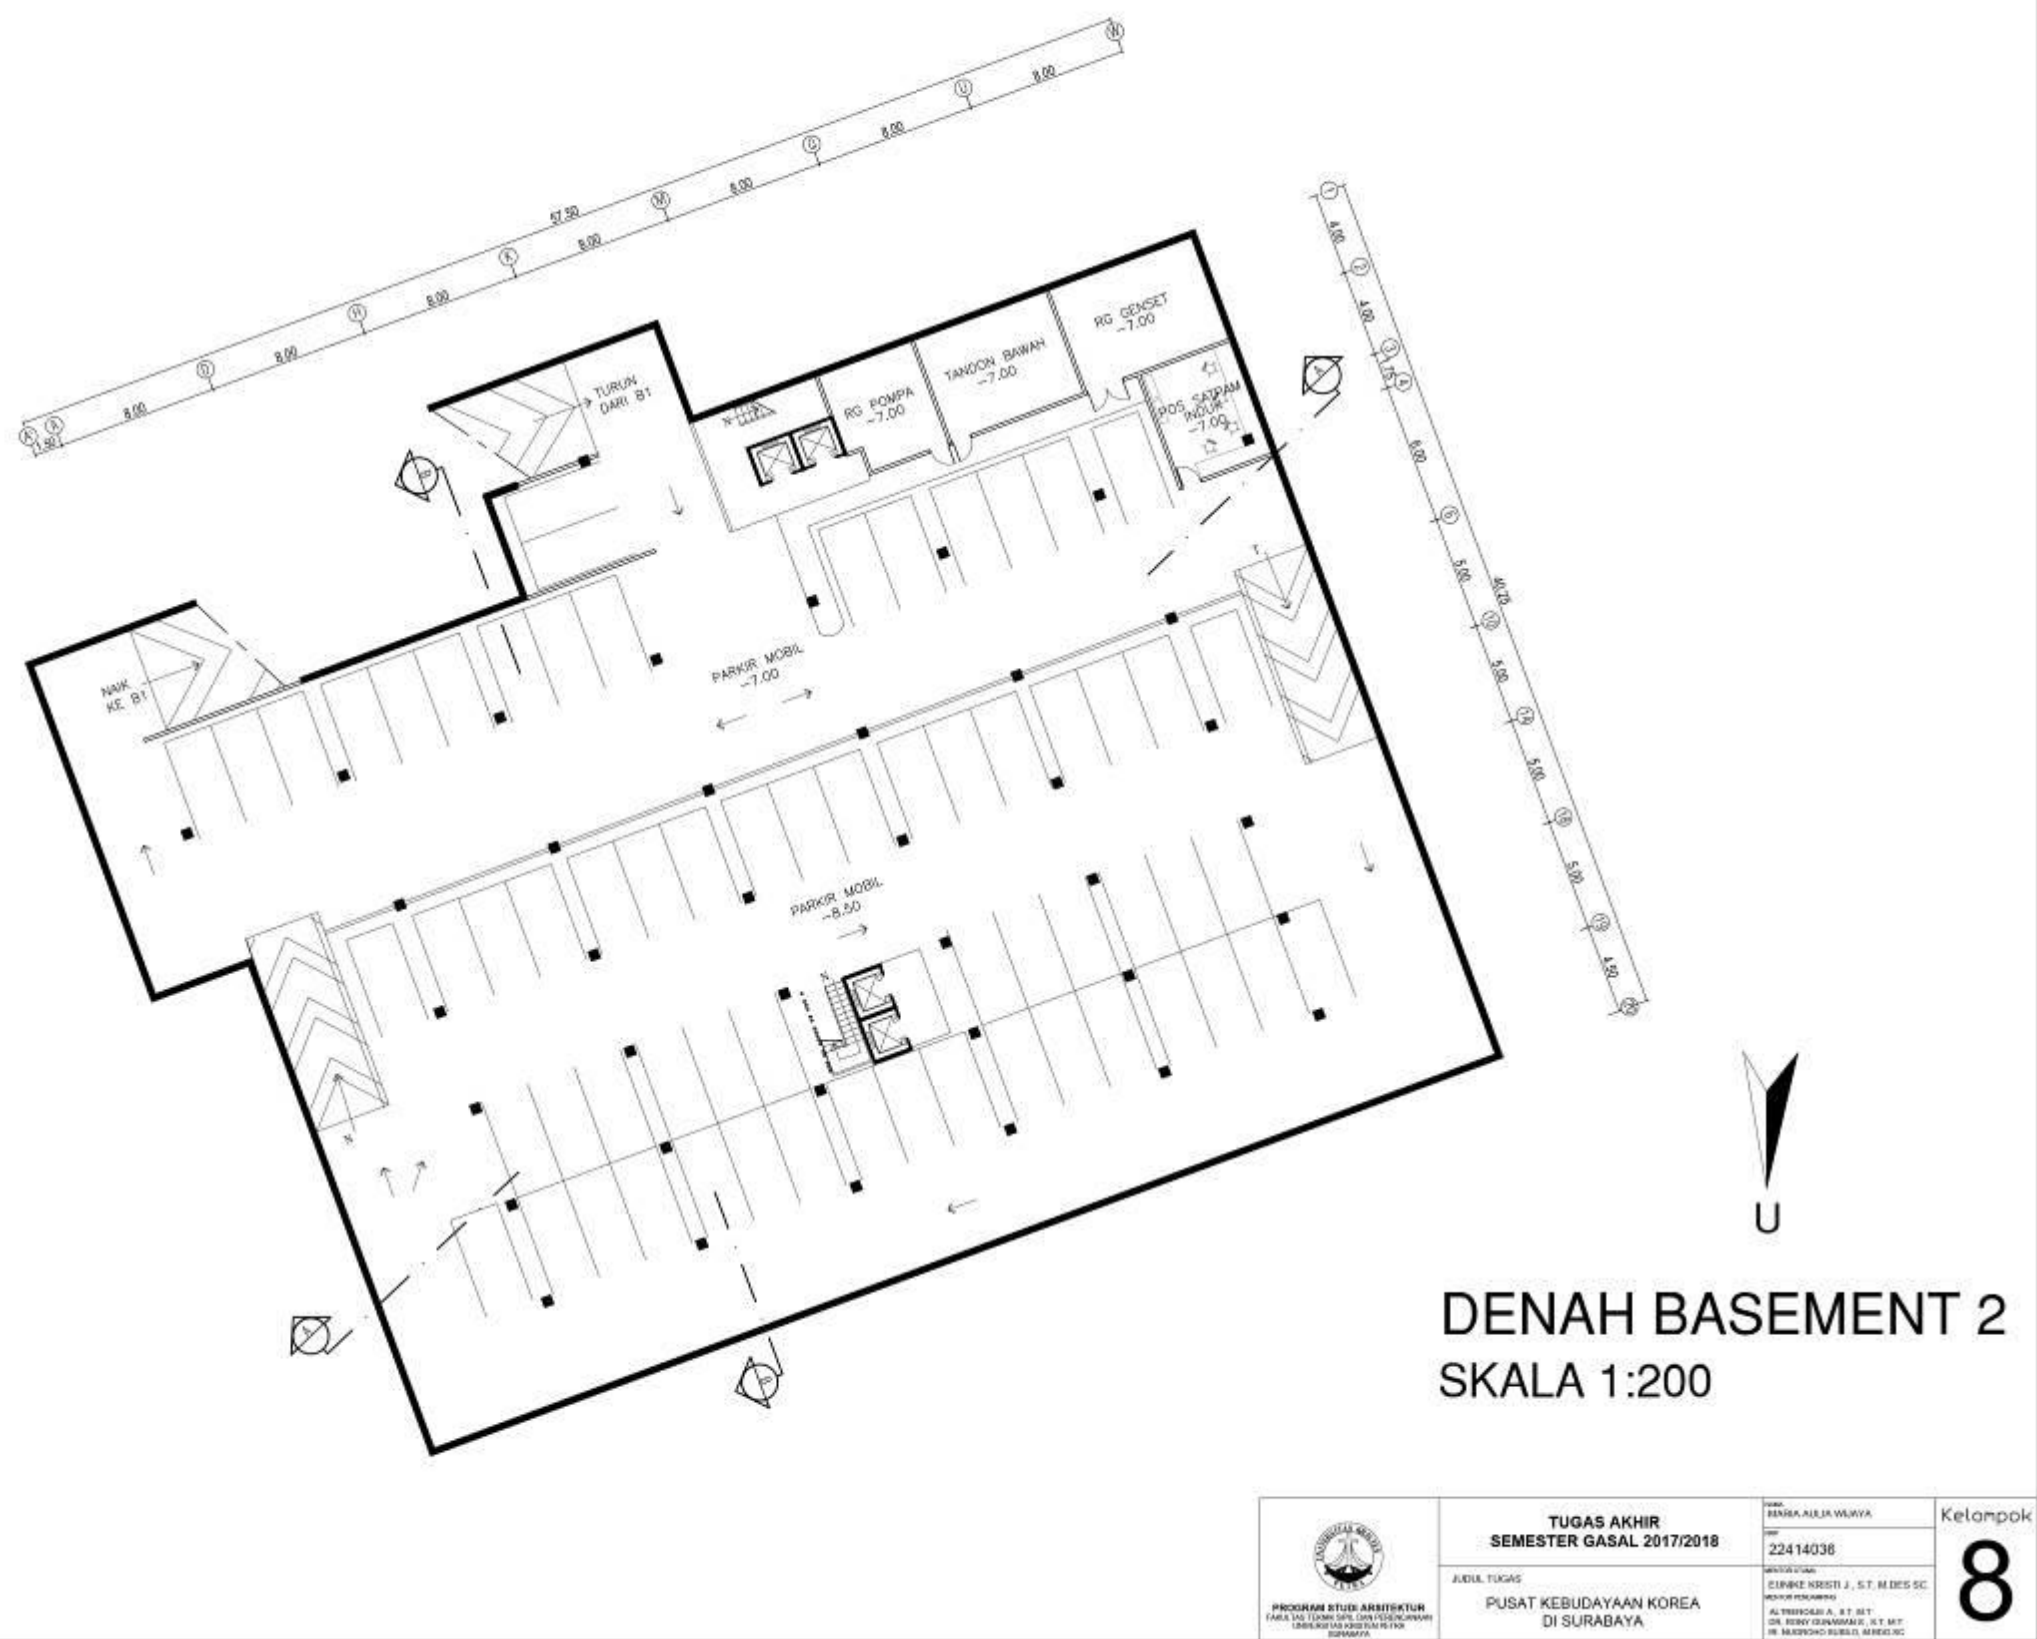


Lampiran 2 : Denah Basement 1

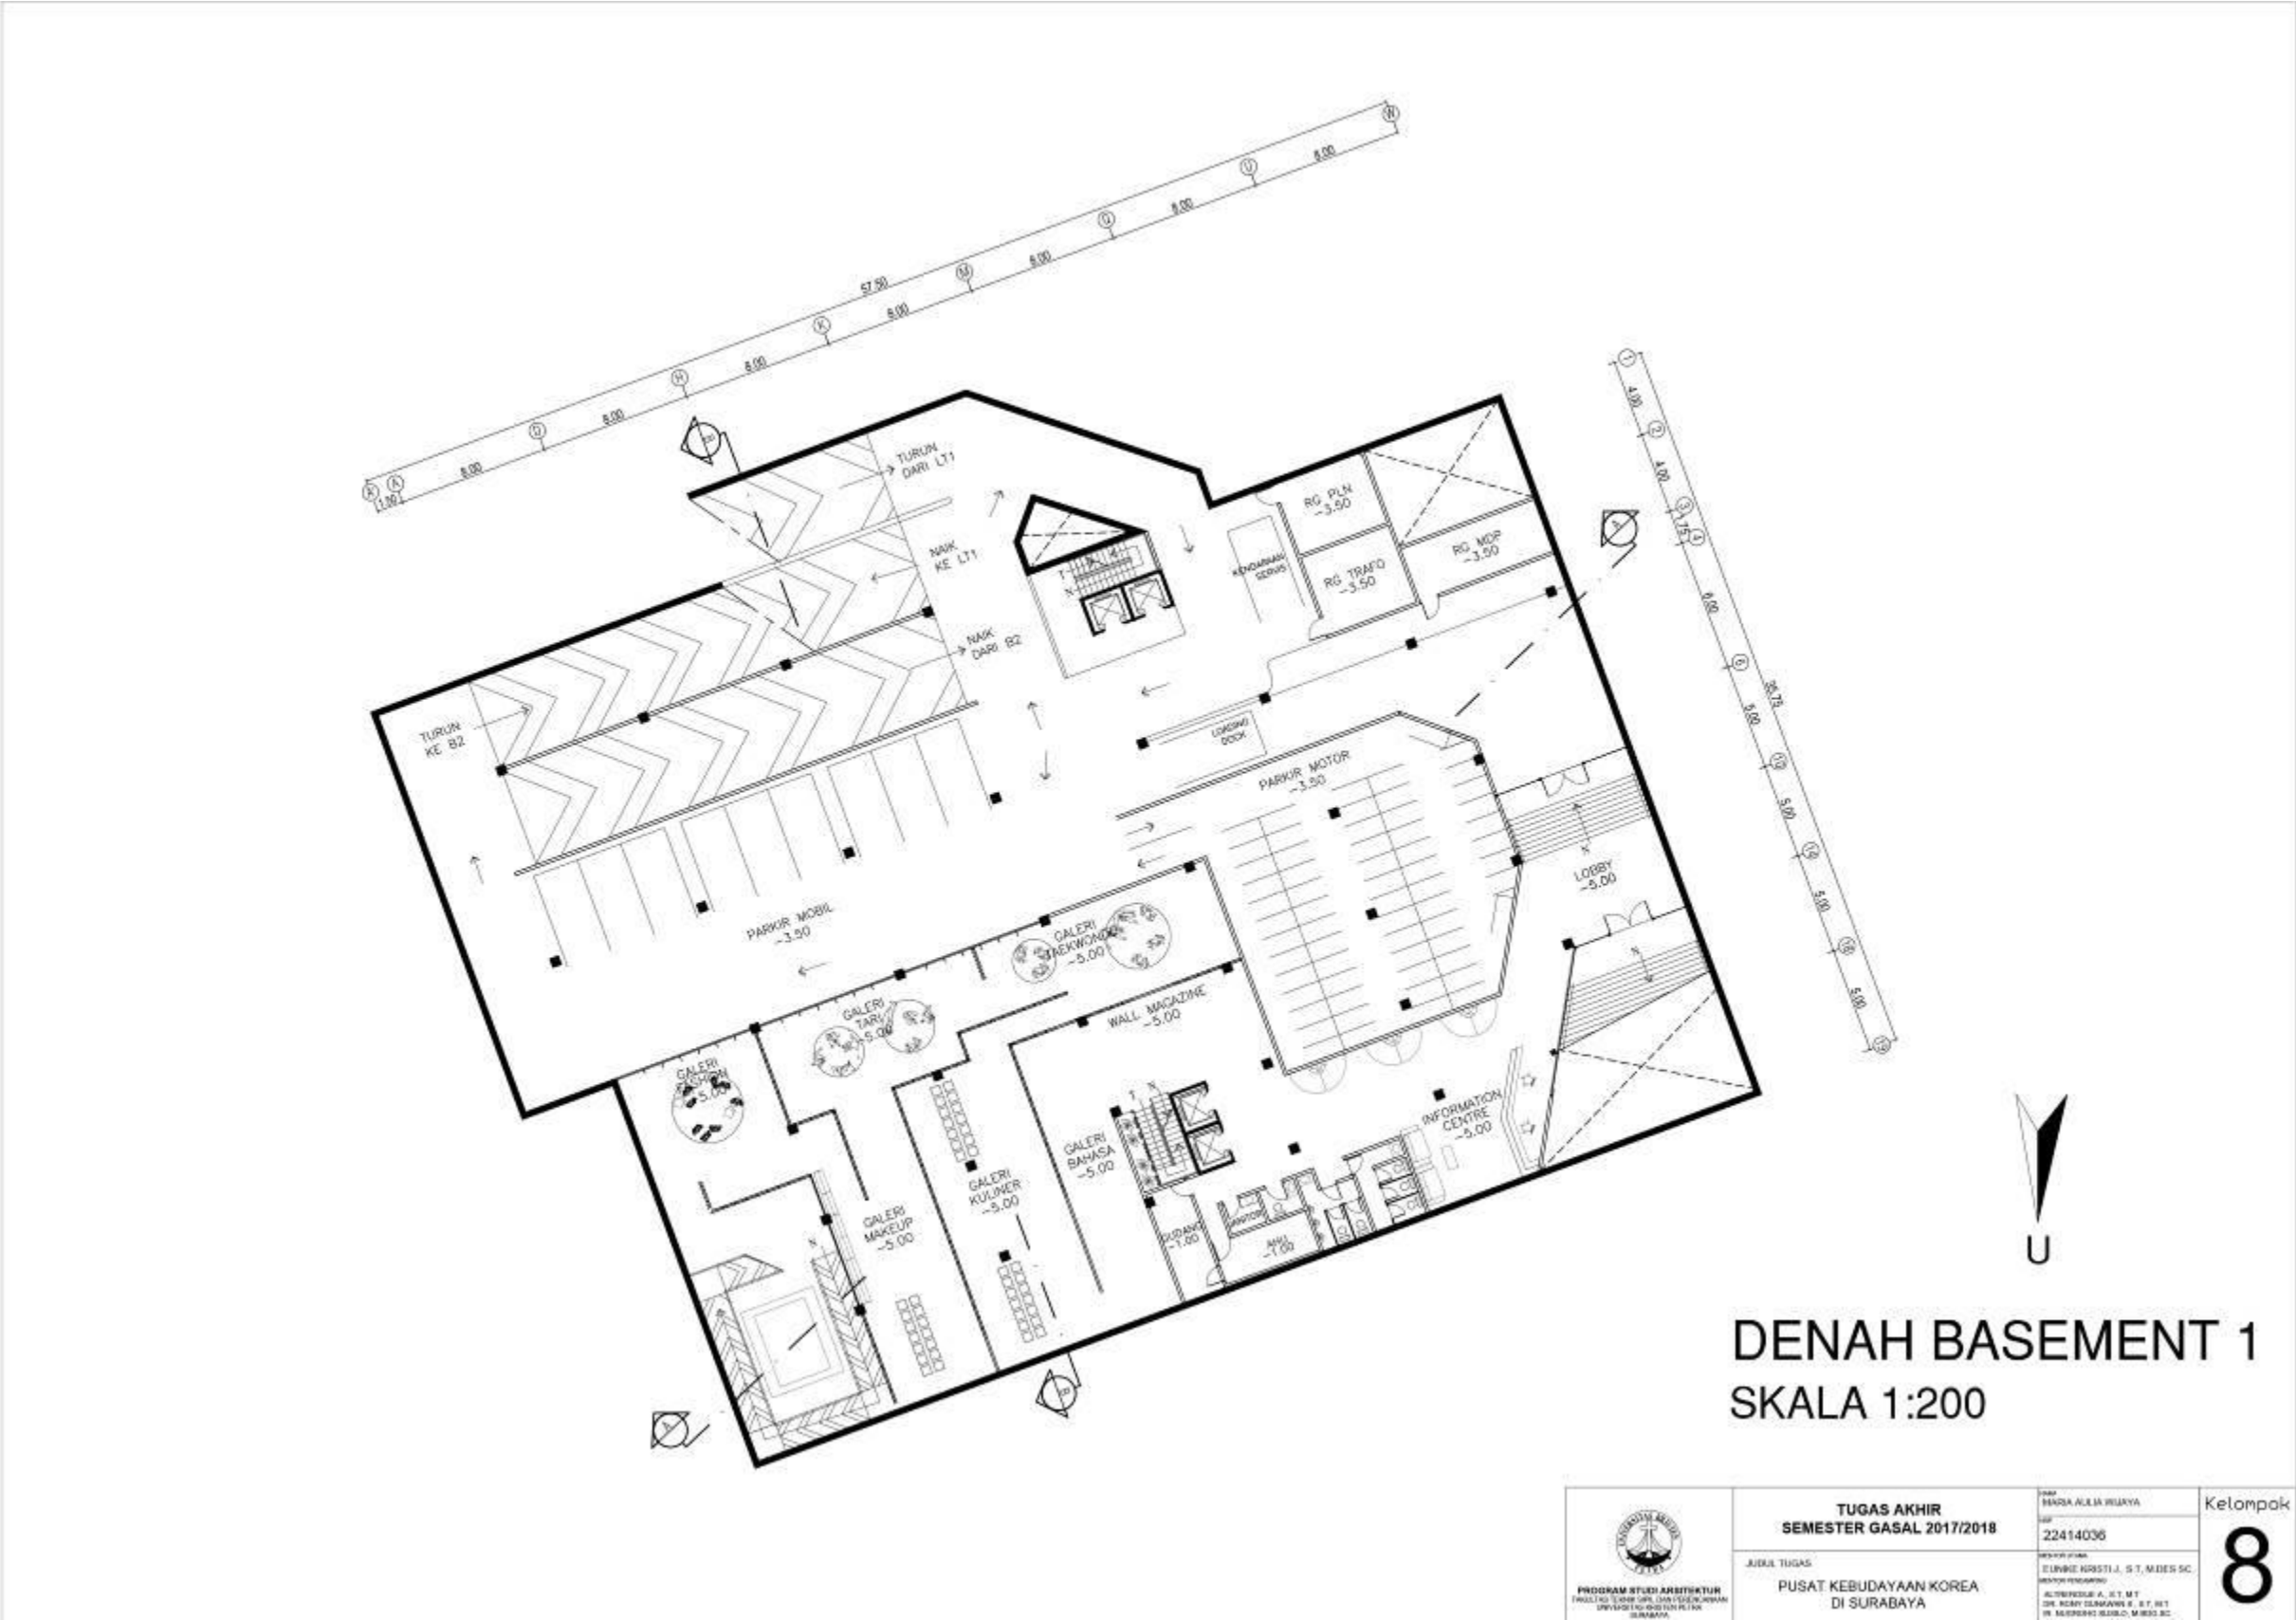


Lampiran 4 : Denah Lantai 2

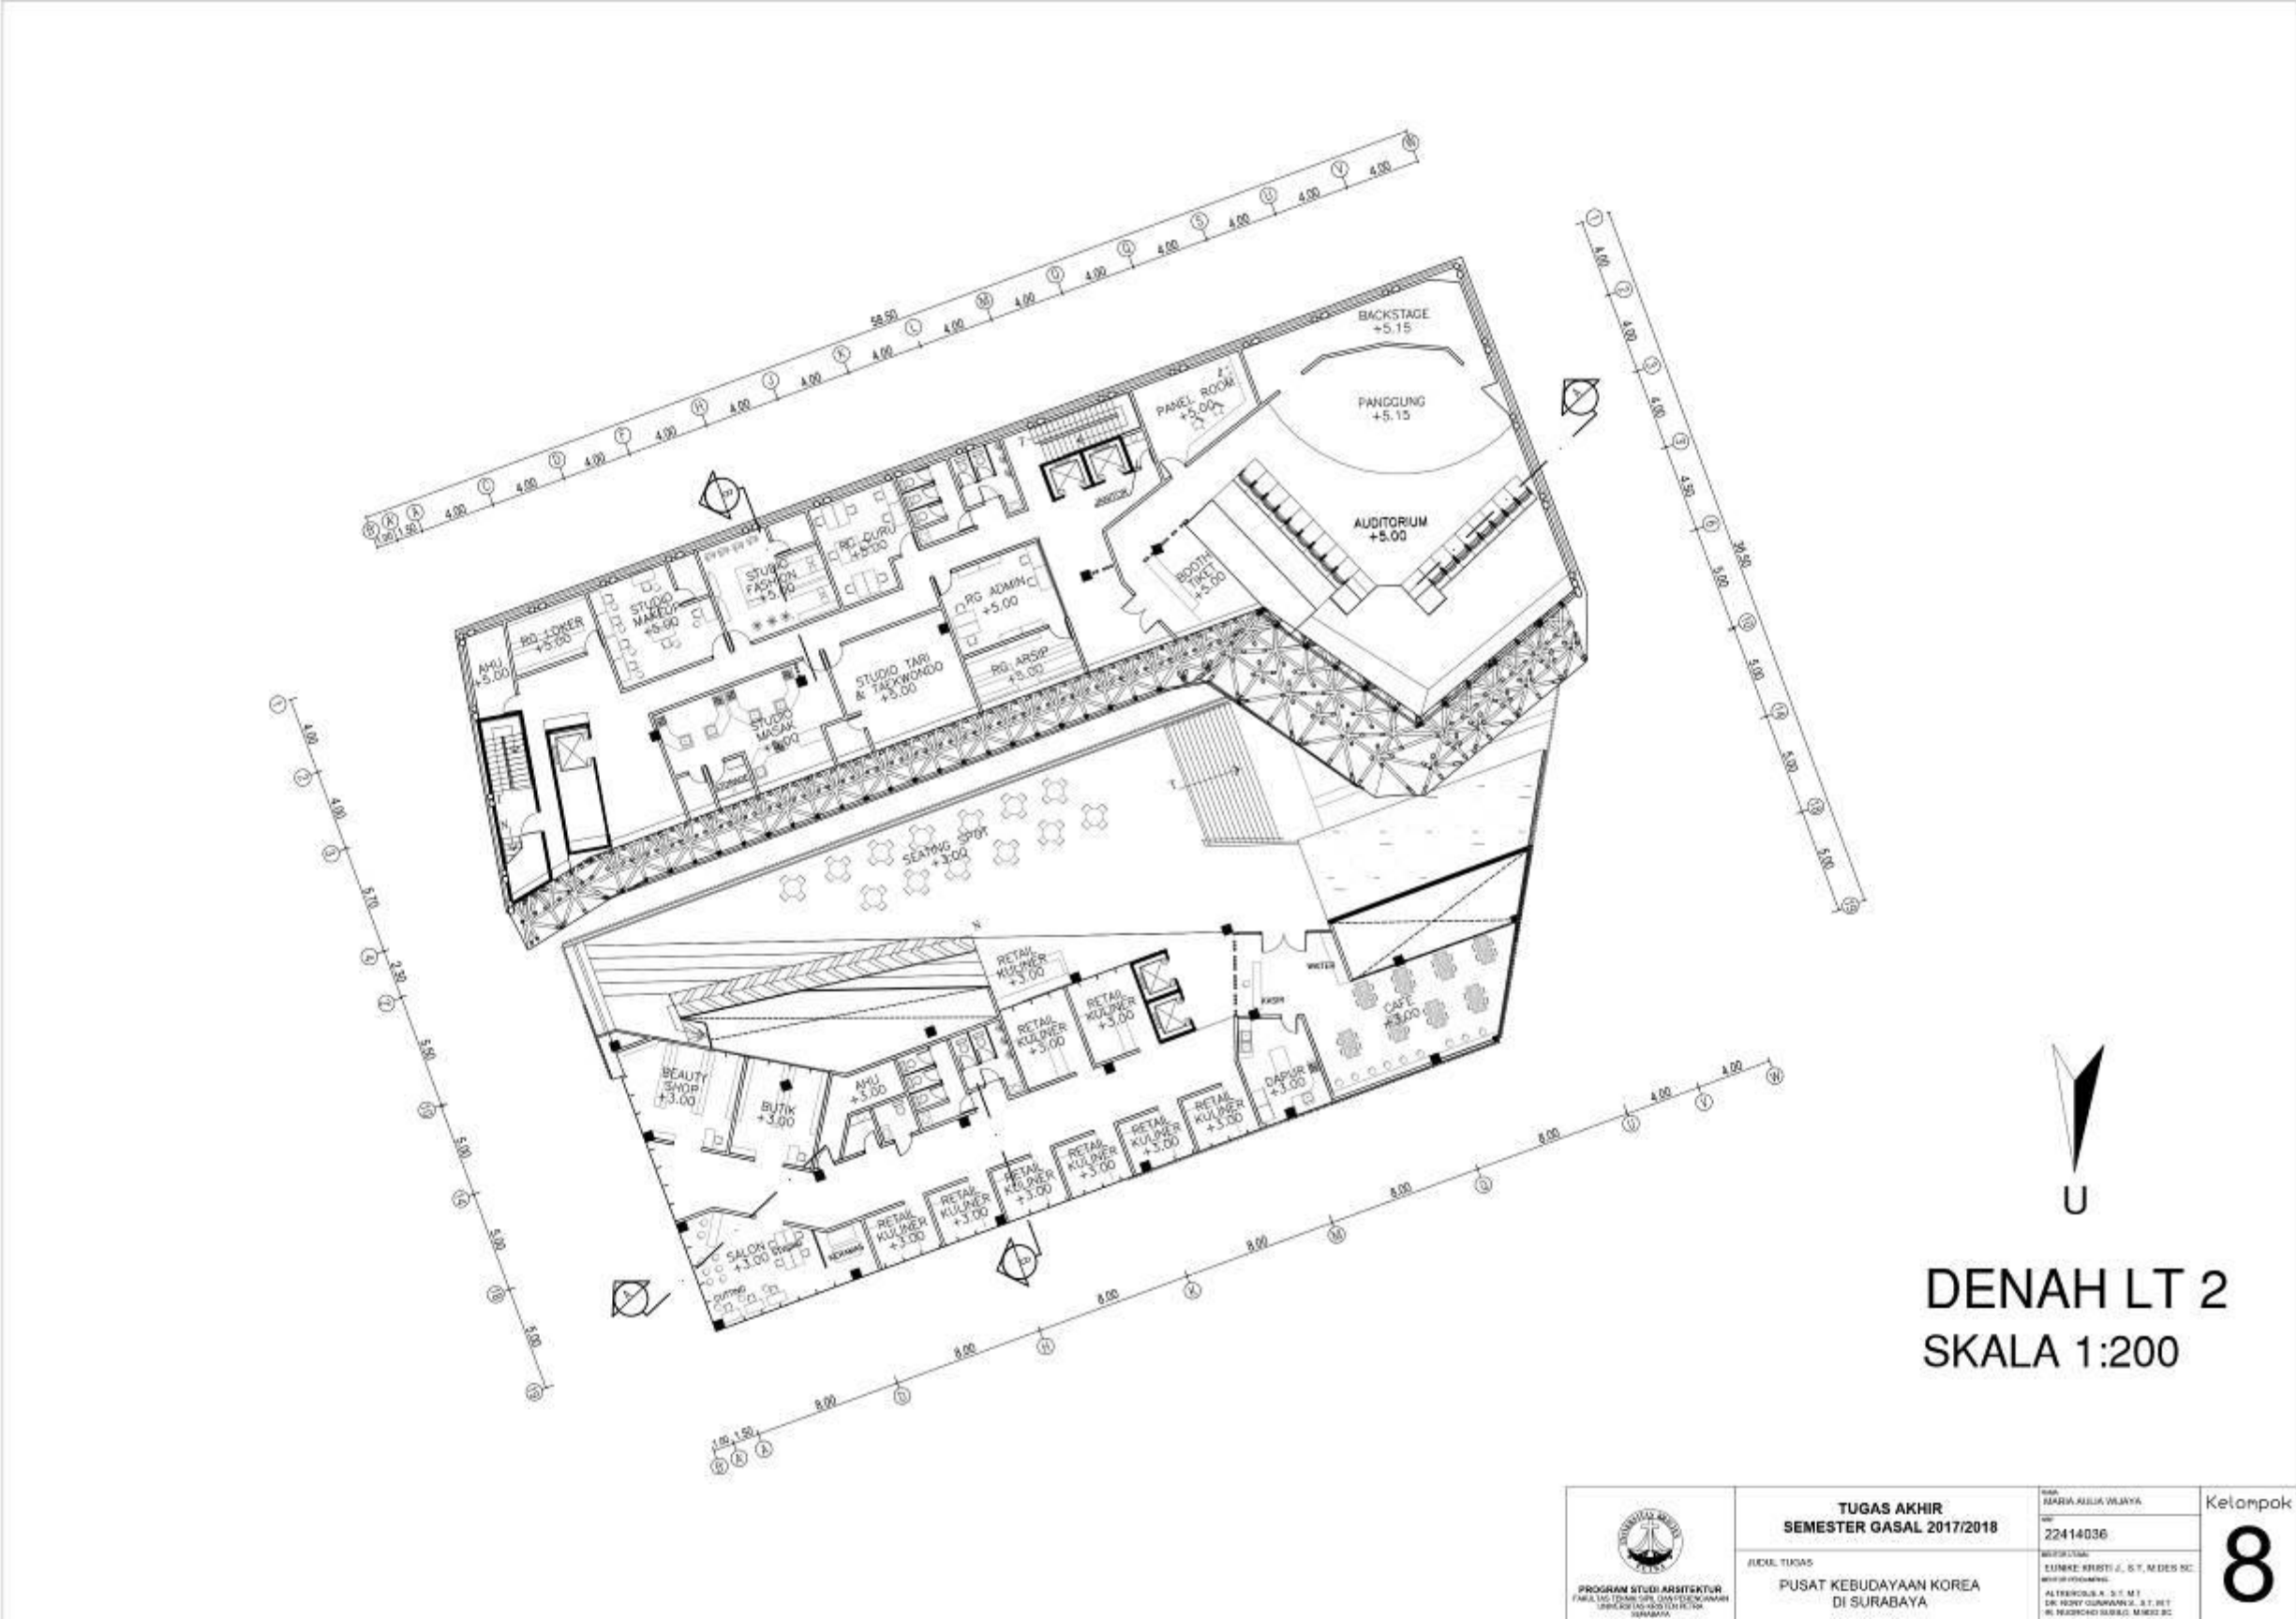

Lampiran 5 : Denah Lantai 3

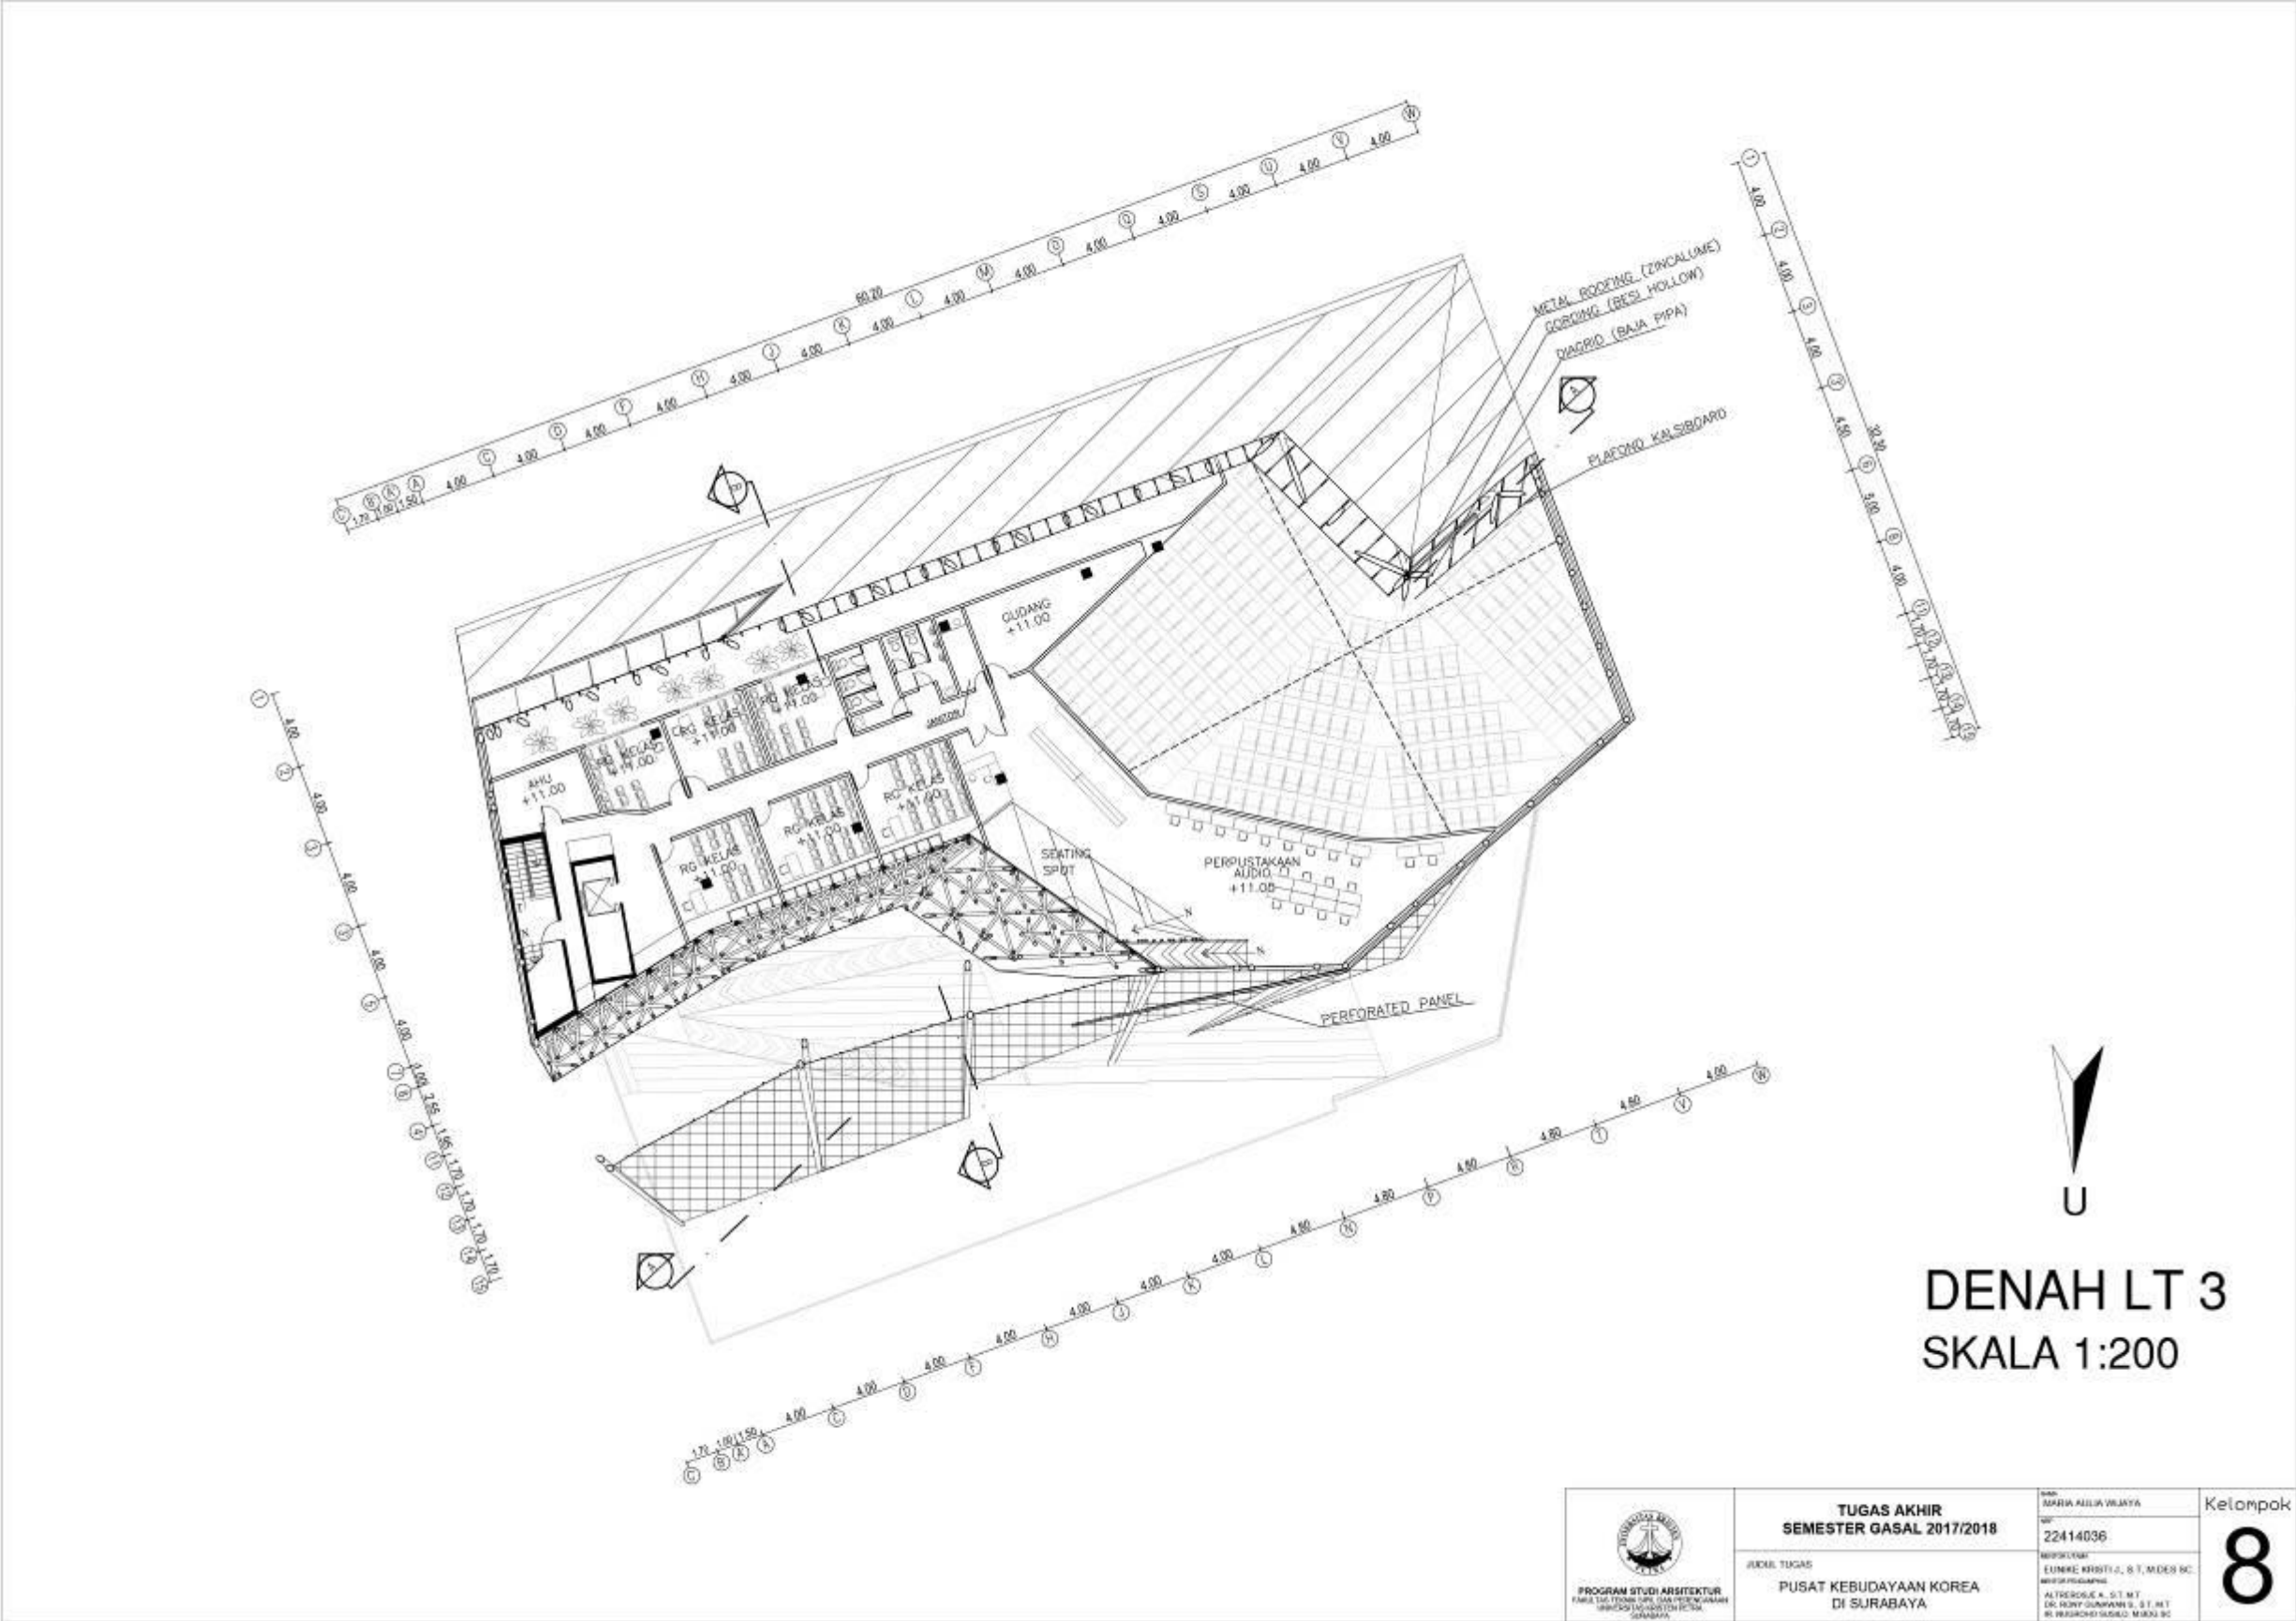

Lampiran 6 : Denah Lantai 4

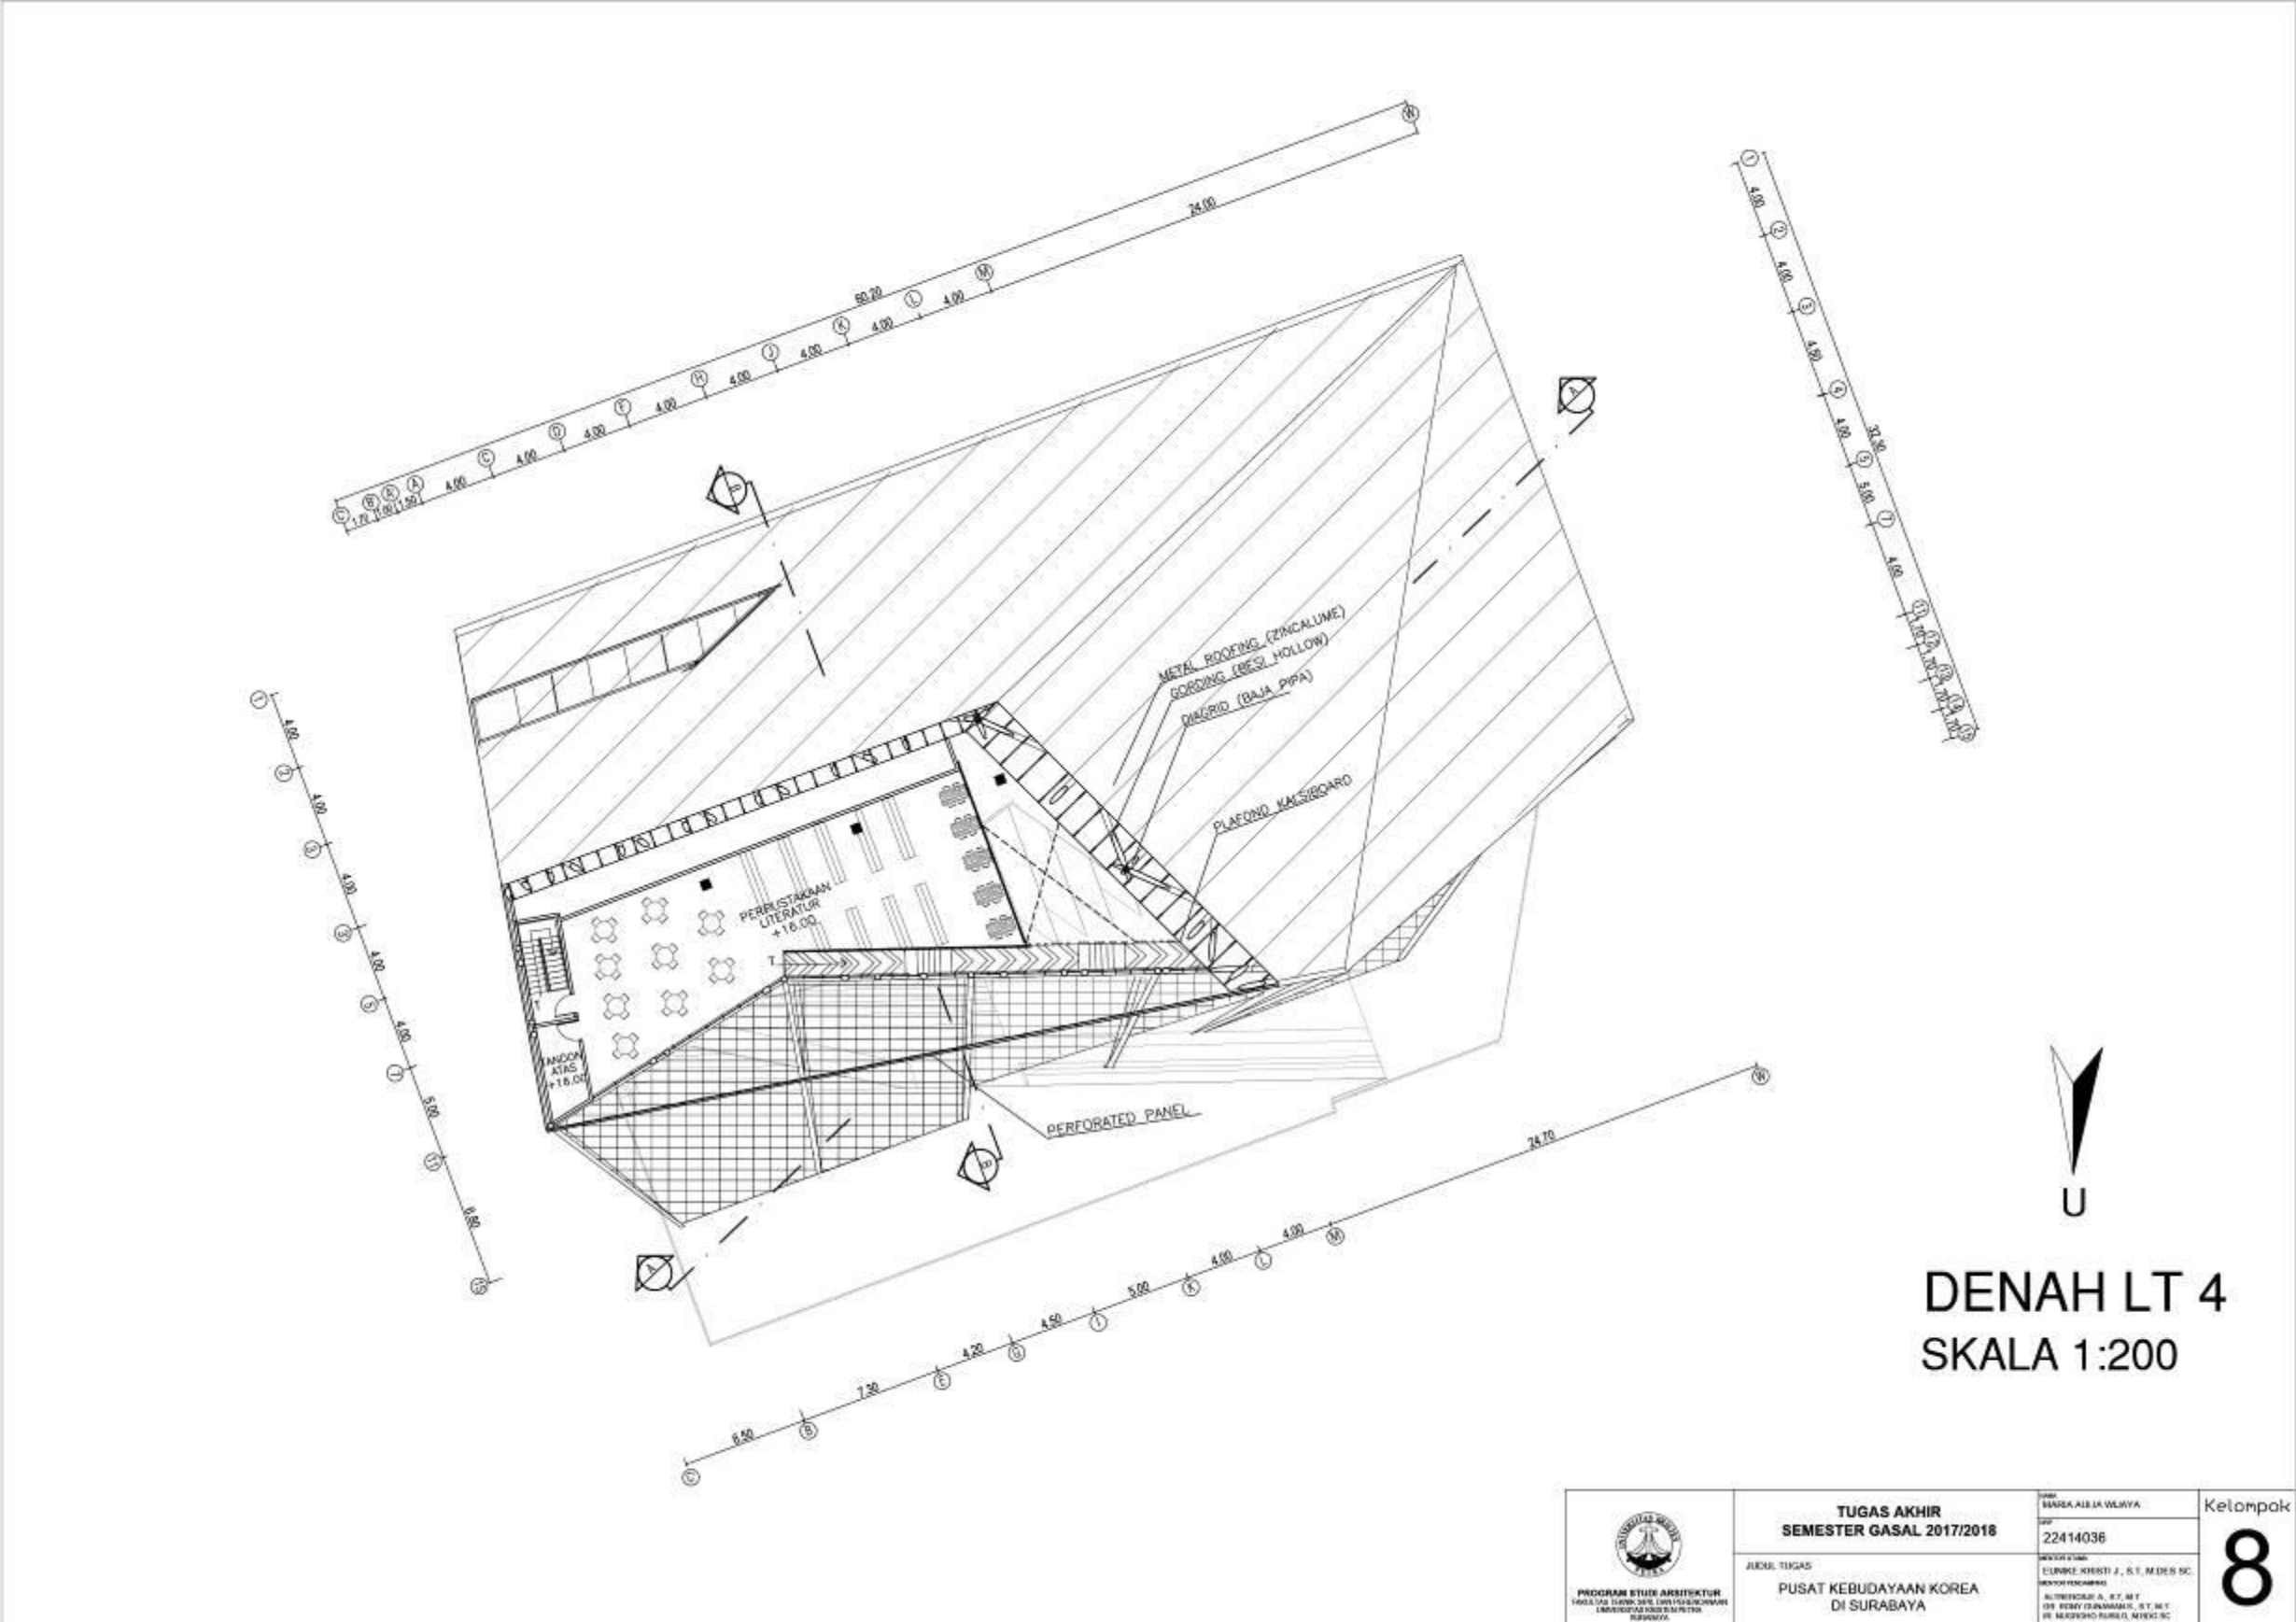

Lampiran 7 : Tampak Timur




TAMPAK TIMUR
SKALA 1:200

 PROGRAM STUDI ARSITEKTUR FAKULTAS TEKNIK SIPIL DAN PERENCANAAN UNIVERSITAS KRISTEN PETRA SURABAYA	TUGAS AKHIR SEMESTER GASAL 2017/2018		Kelompok 8
	JUDUL TUGAS PUSAT KEBUDAYAAN KOREA DI SURABAYA	NOOR MARIA JULIA WULAYA 224114036 DOSEN PEMBIMBING ZURRIKE KRISTI J., S.T., M.DES. SC. SEKTOR KEMAHIRUAN AL THAWOULI A., S.T., M.T. DR. KERRY SUNGKARAS, S.T., M.T. DR. NUSRIHNO SURUGU, M.AES. SC.	

Lampiran 8 : Tampak Barat



Lampiran 9 : Tampak Utara dan Selatan

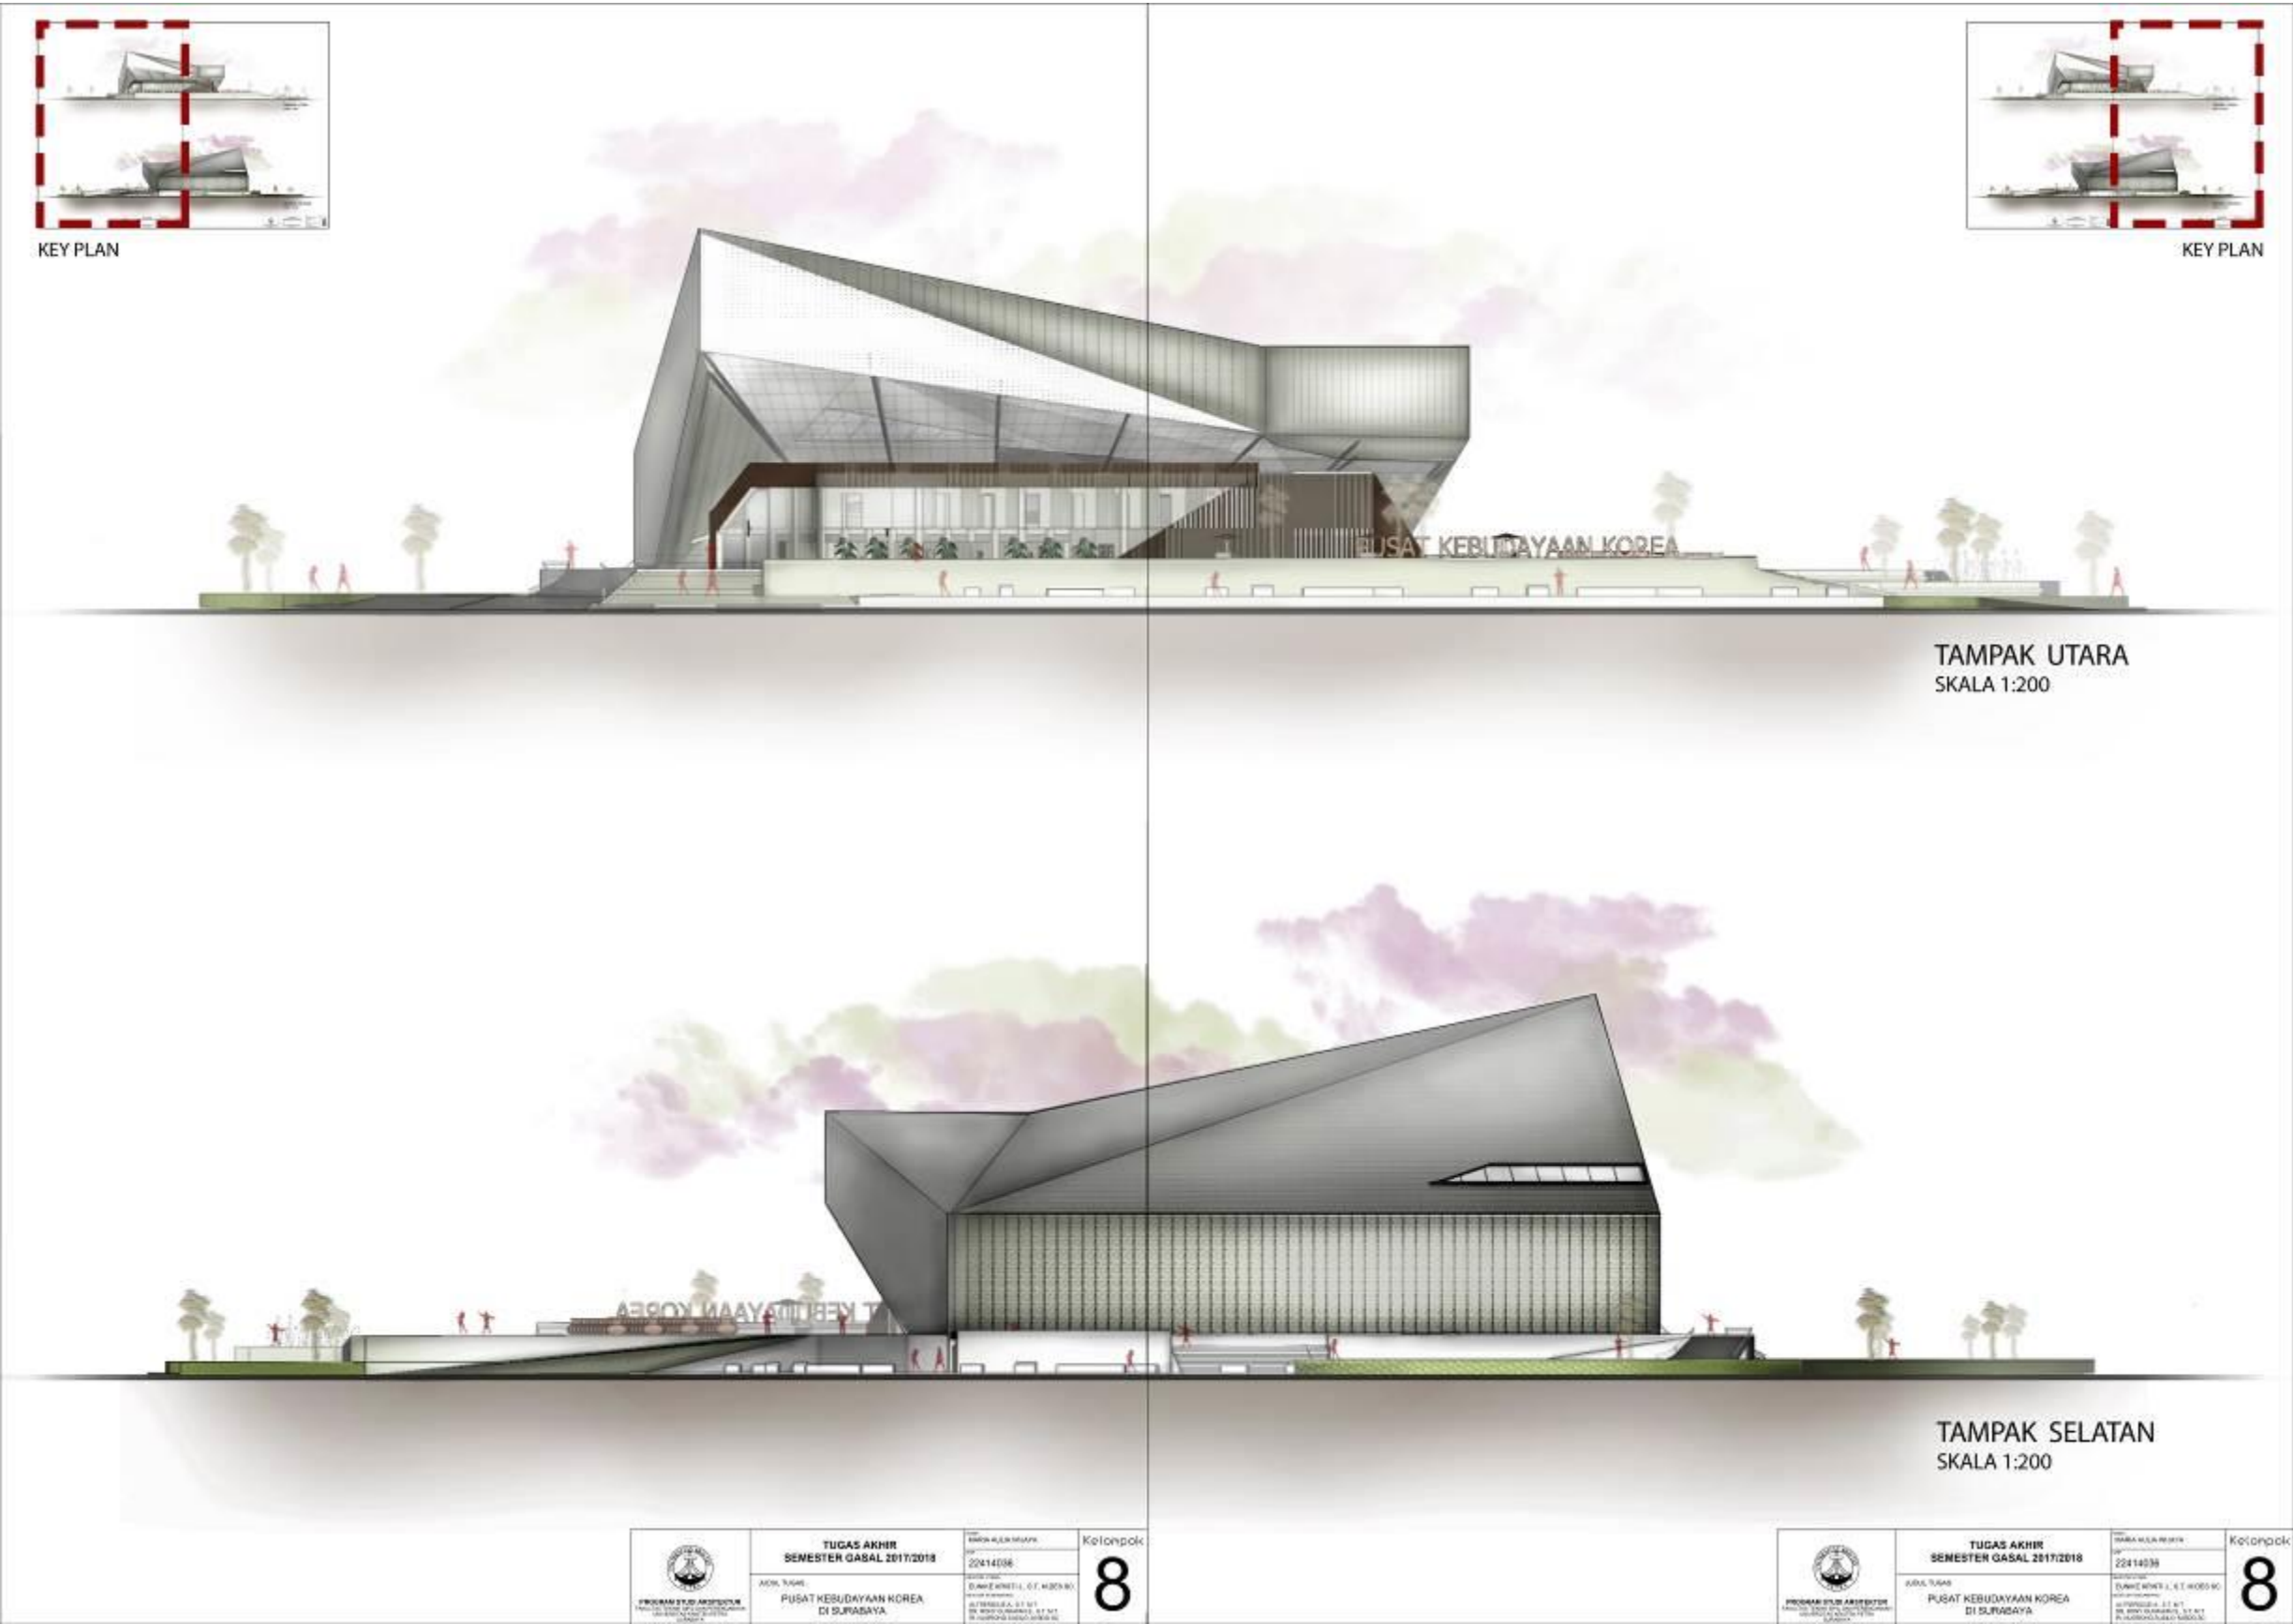

Lampiran 10 : Perspektif *Bird Eye*




Lampiran 11 : Perspektif *Human Eye* I



Lampiran 12 : Perspektif *Human Eye* II



Lampiran 13 : Perspektif Ruang Luar

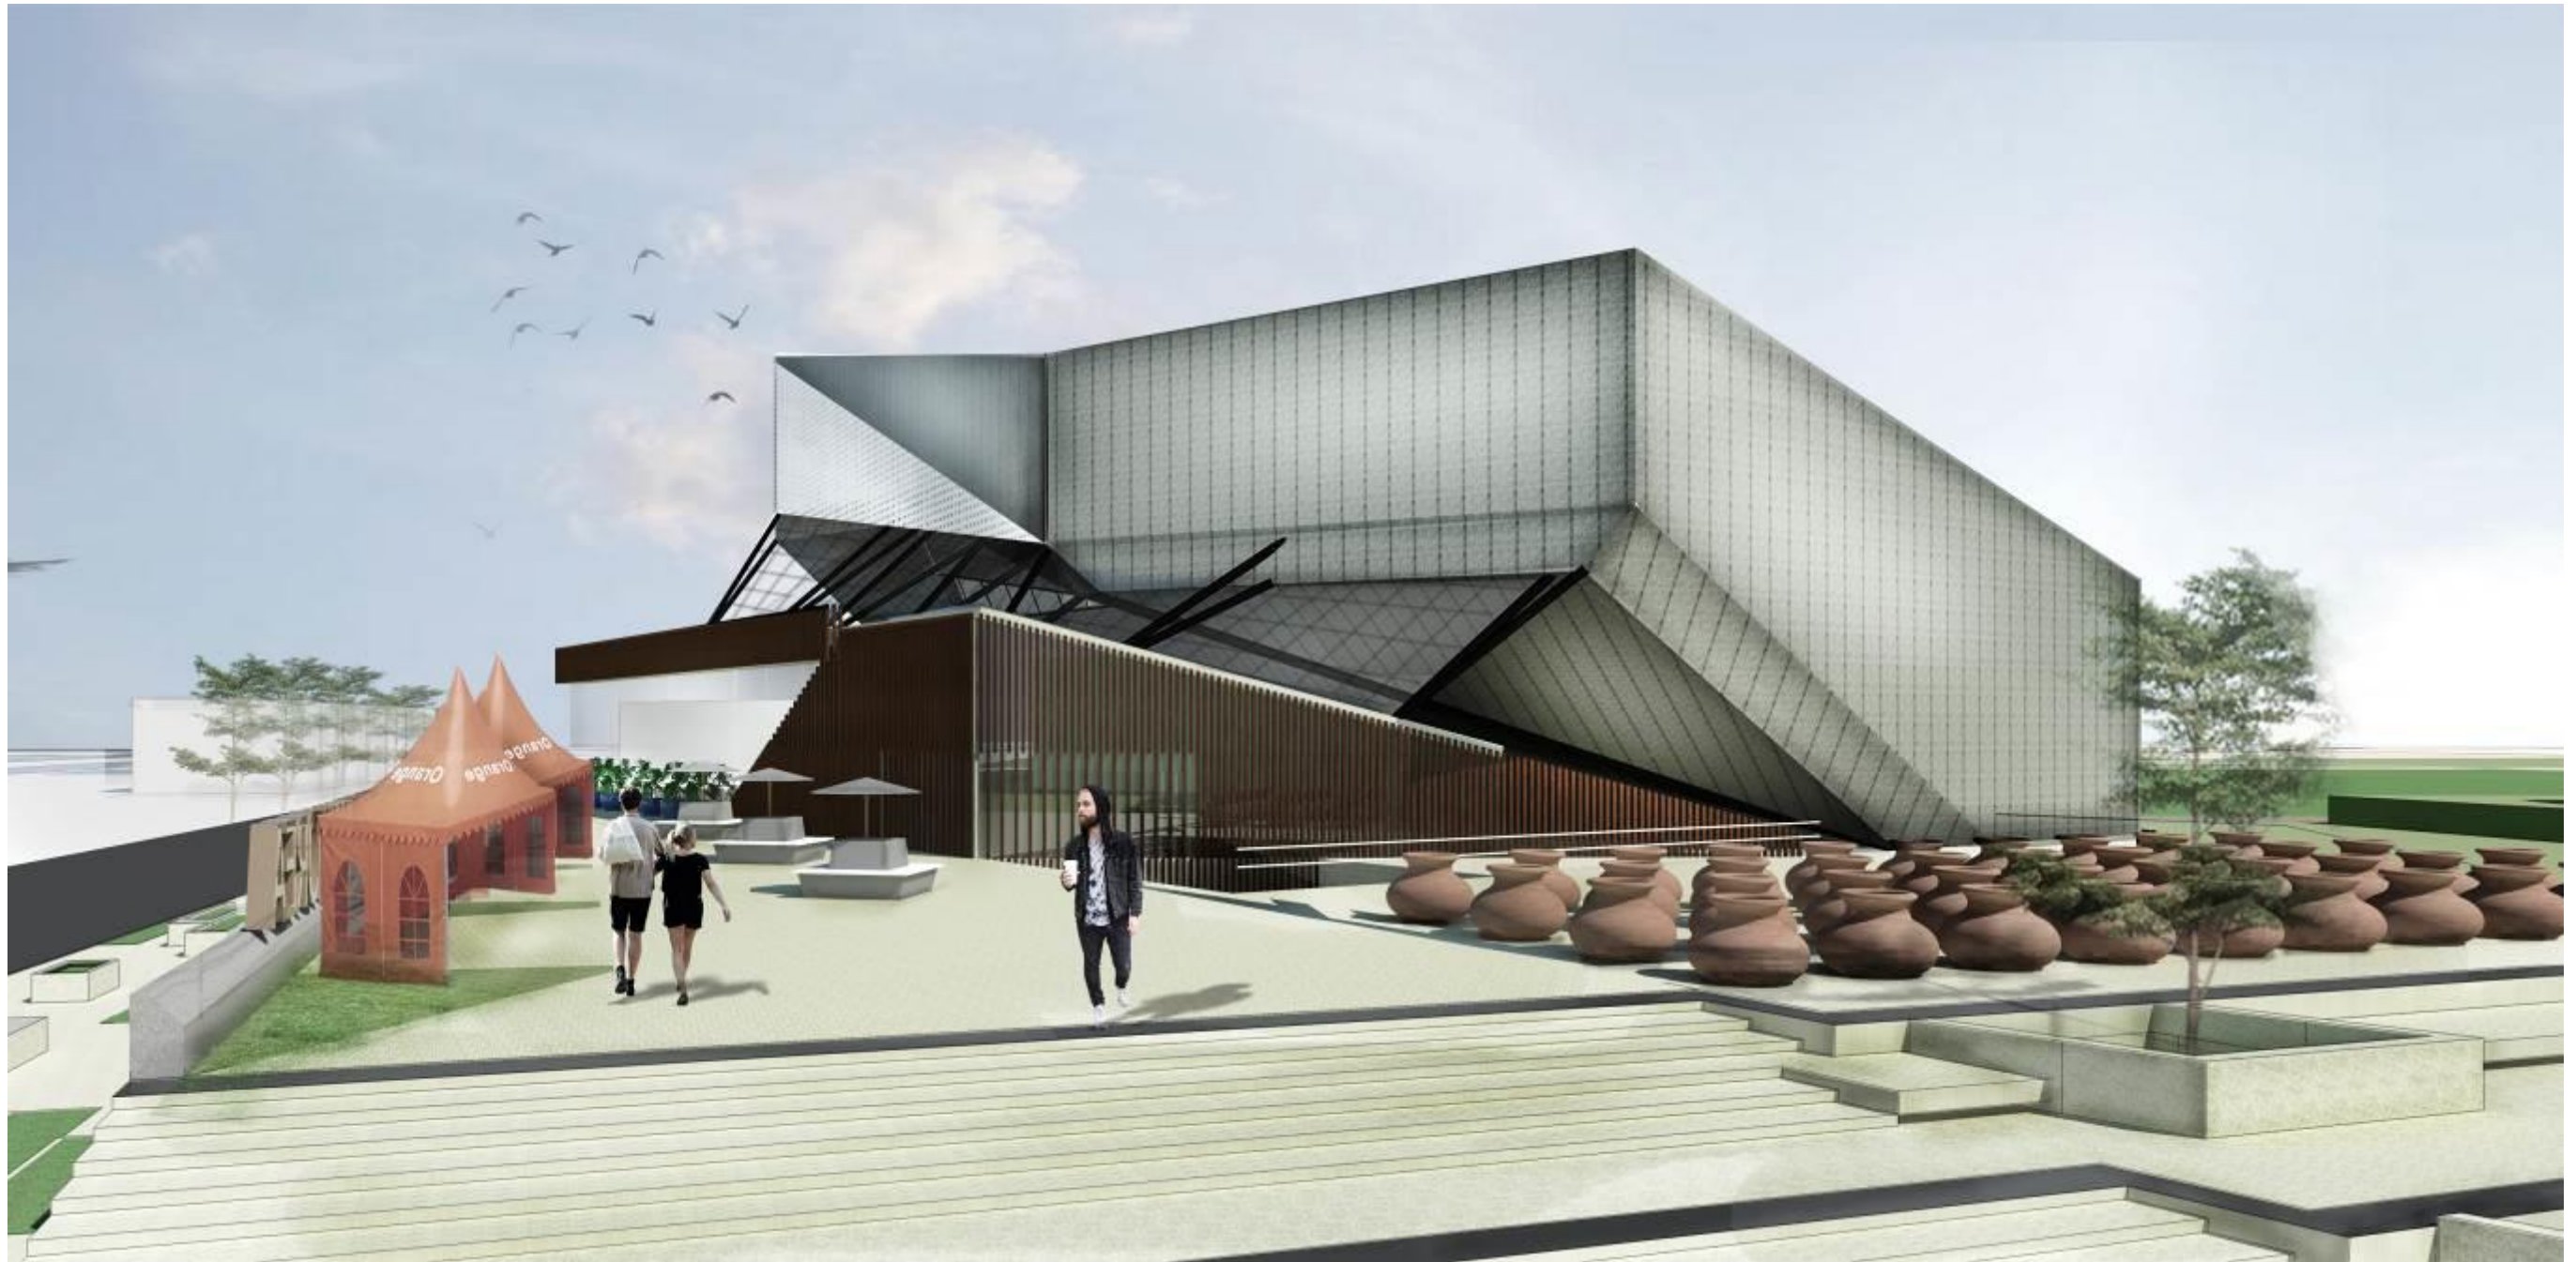

Lampiran 14 : Perspektif *Plaza*

